


CONCEPT 2



Moulin Rouge Column




Tile Mural

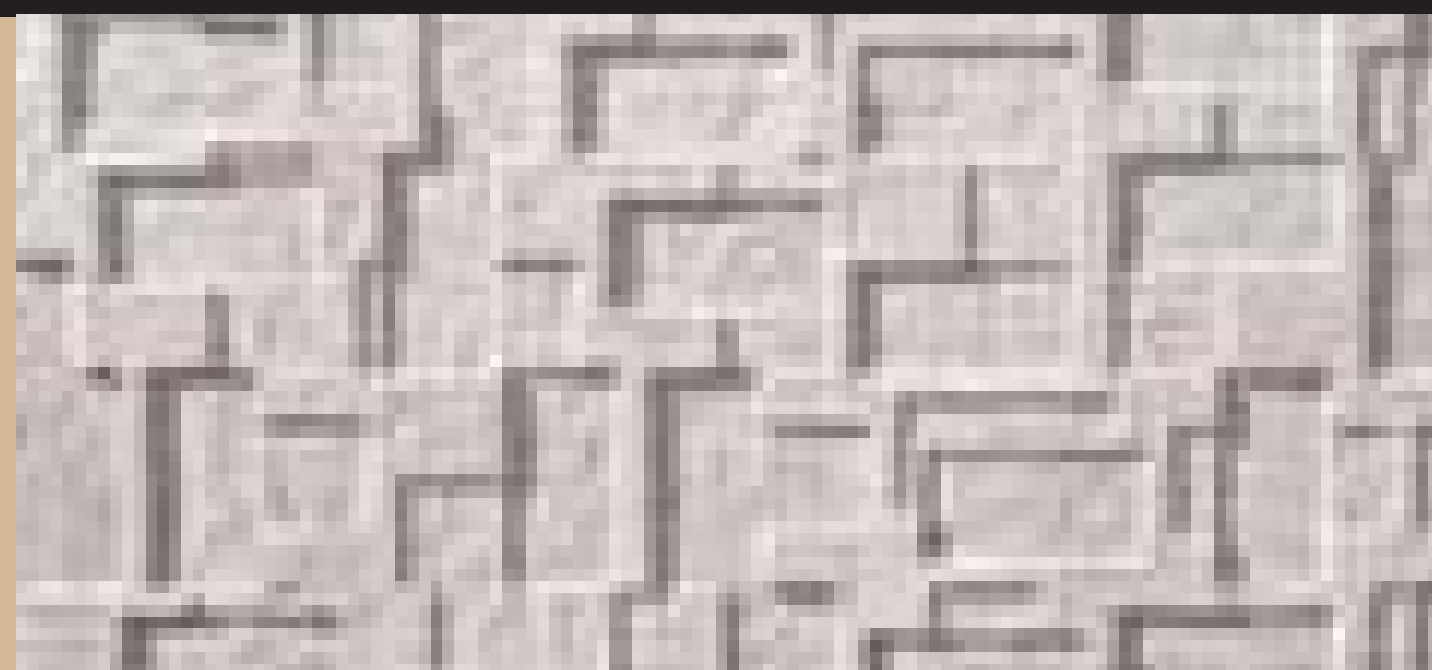

Abutment Formliner For Bridge Wall Background



November 2011

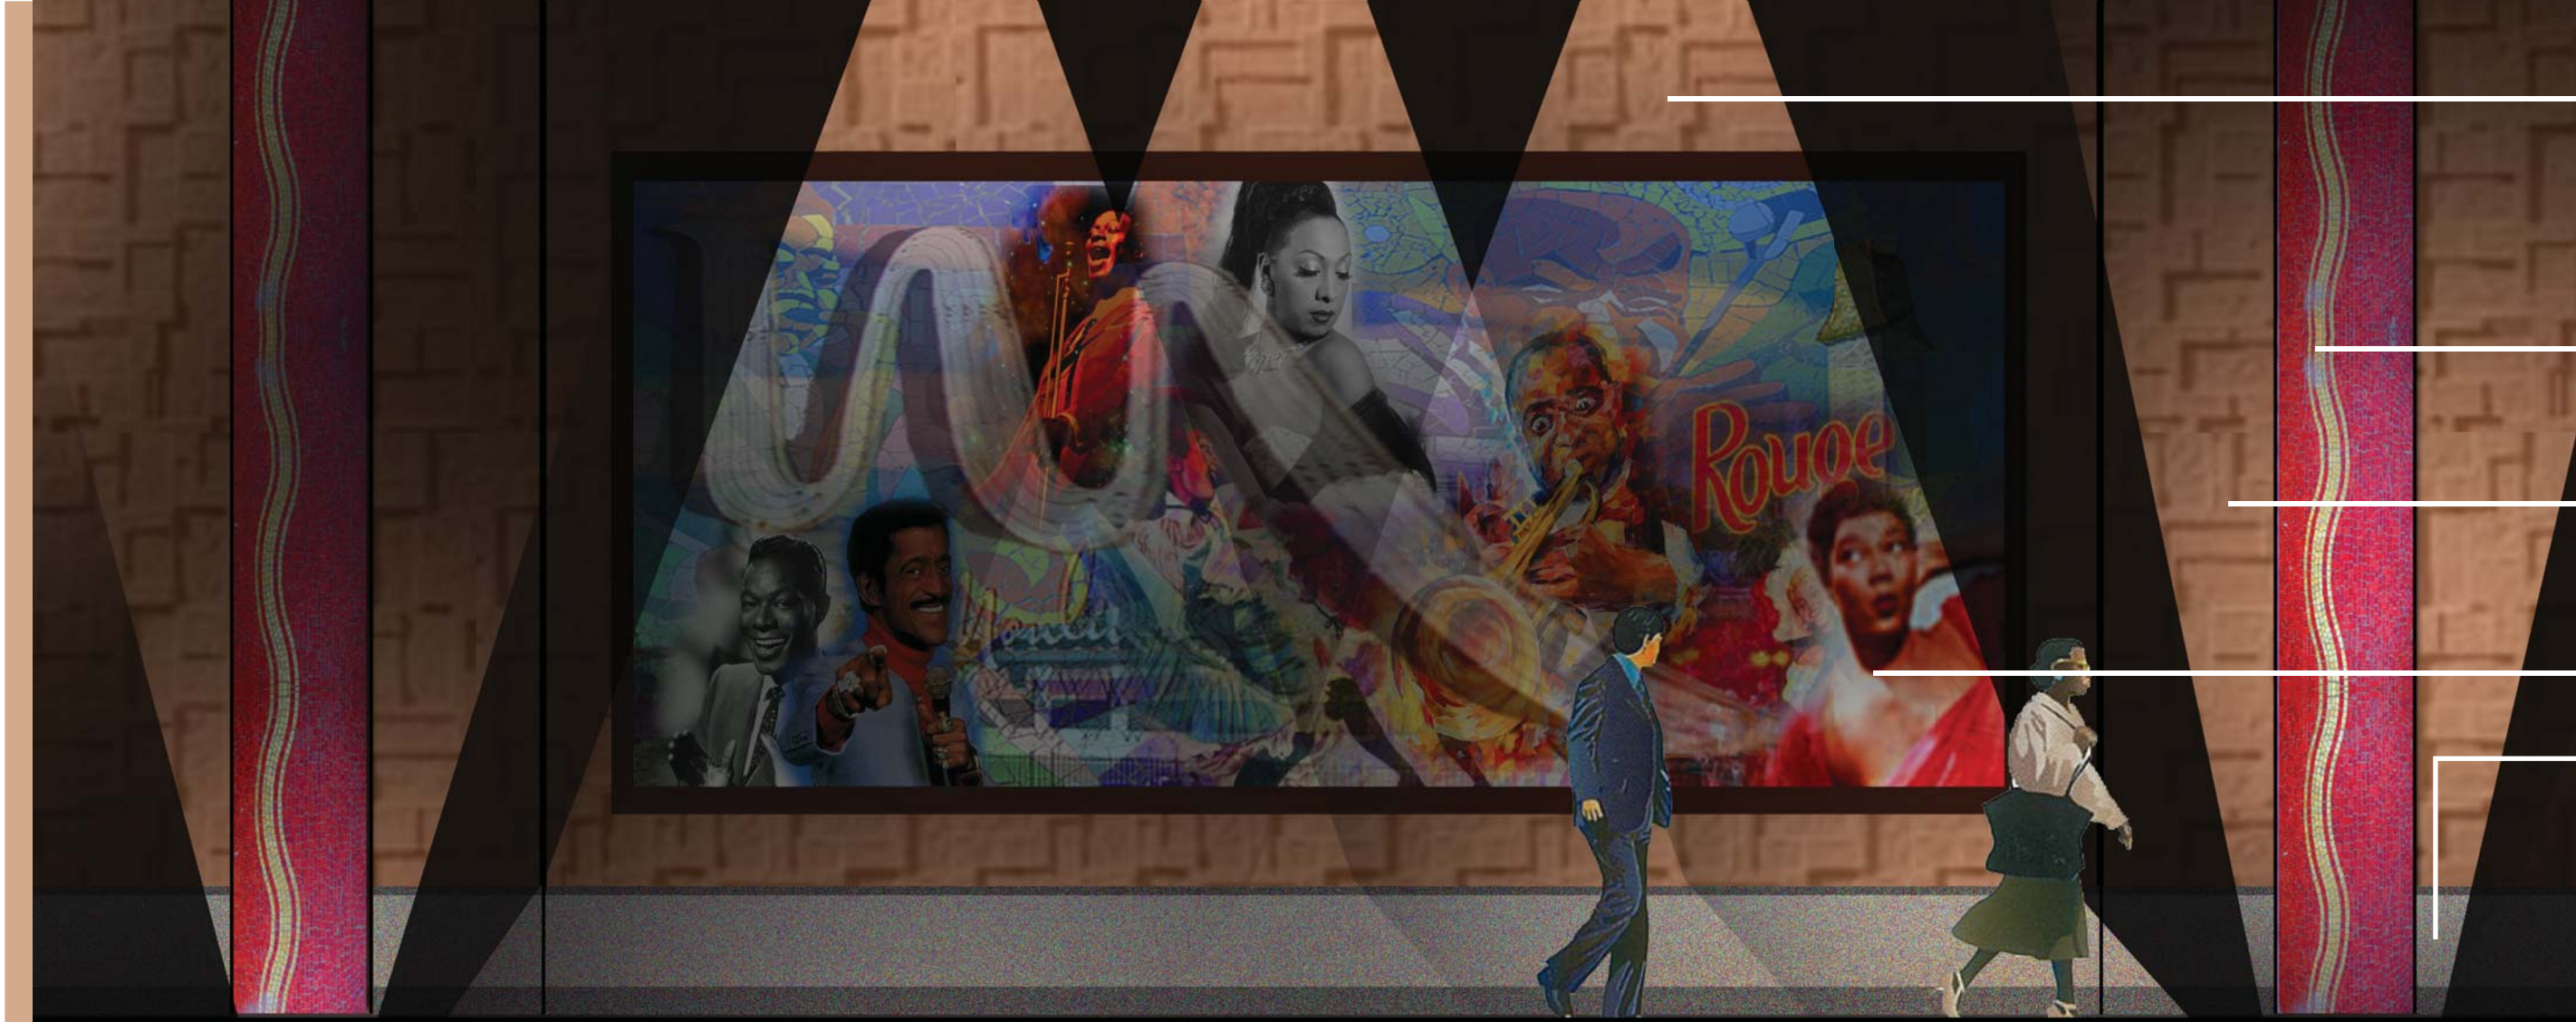

Panel Elevation



Panel Elevation




Panel Rendering


Down Lights

Color Concrete Pilaster
w/ Tile Formliner Texture & Anti-Graffiti Coating
Formliner For Abutment Wall

Mural Image w/Anti-Graffiti Coating
Concrete Canted Wall

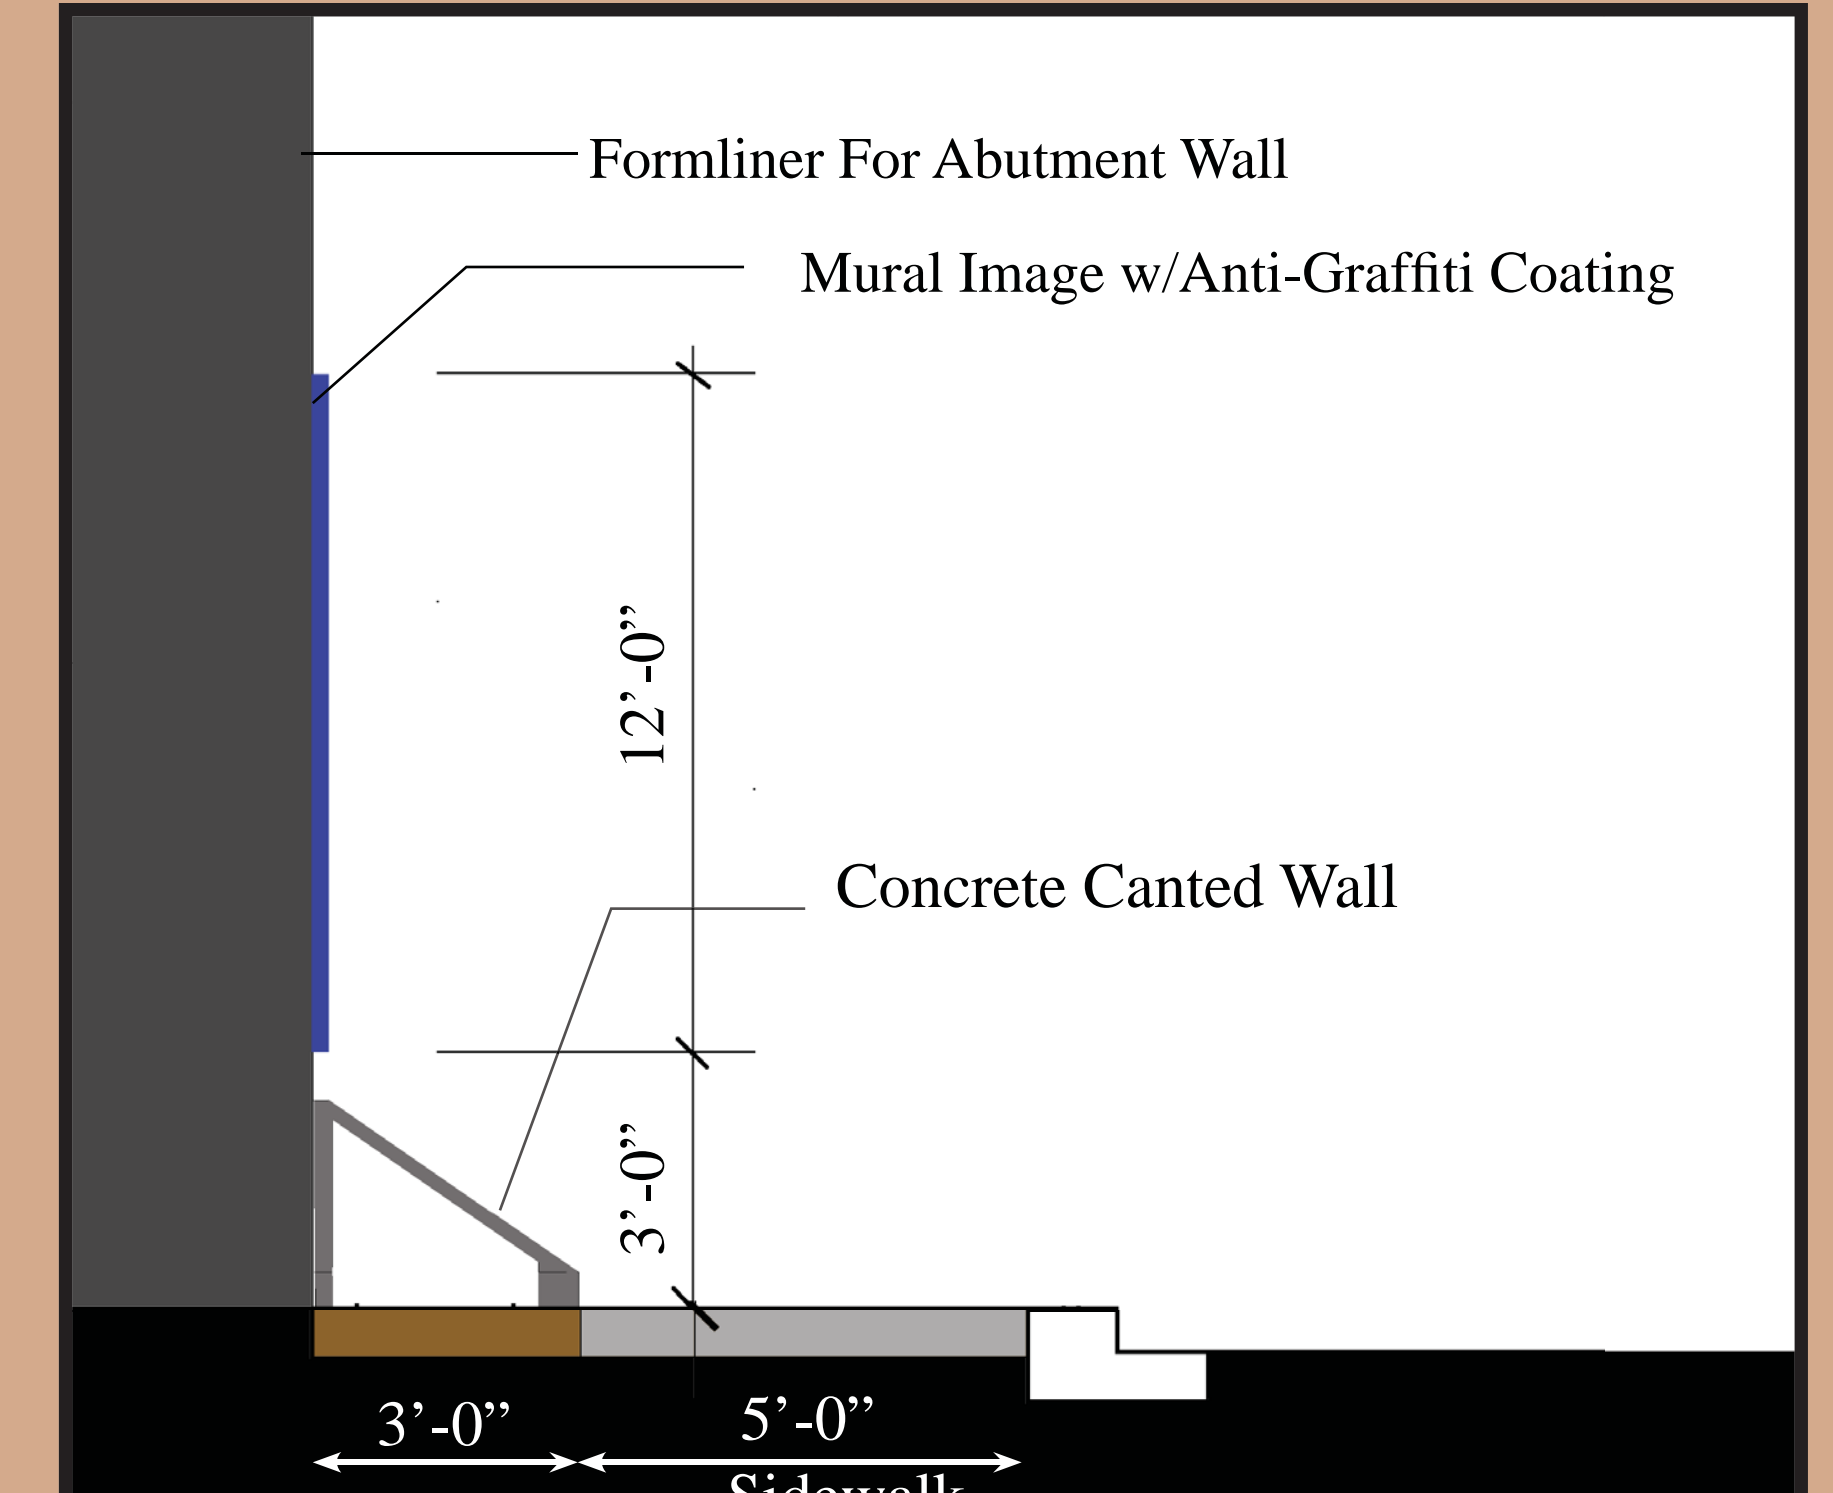

Panel Section

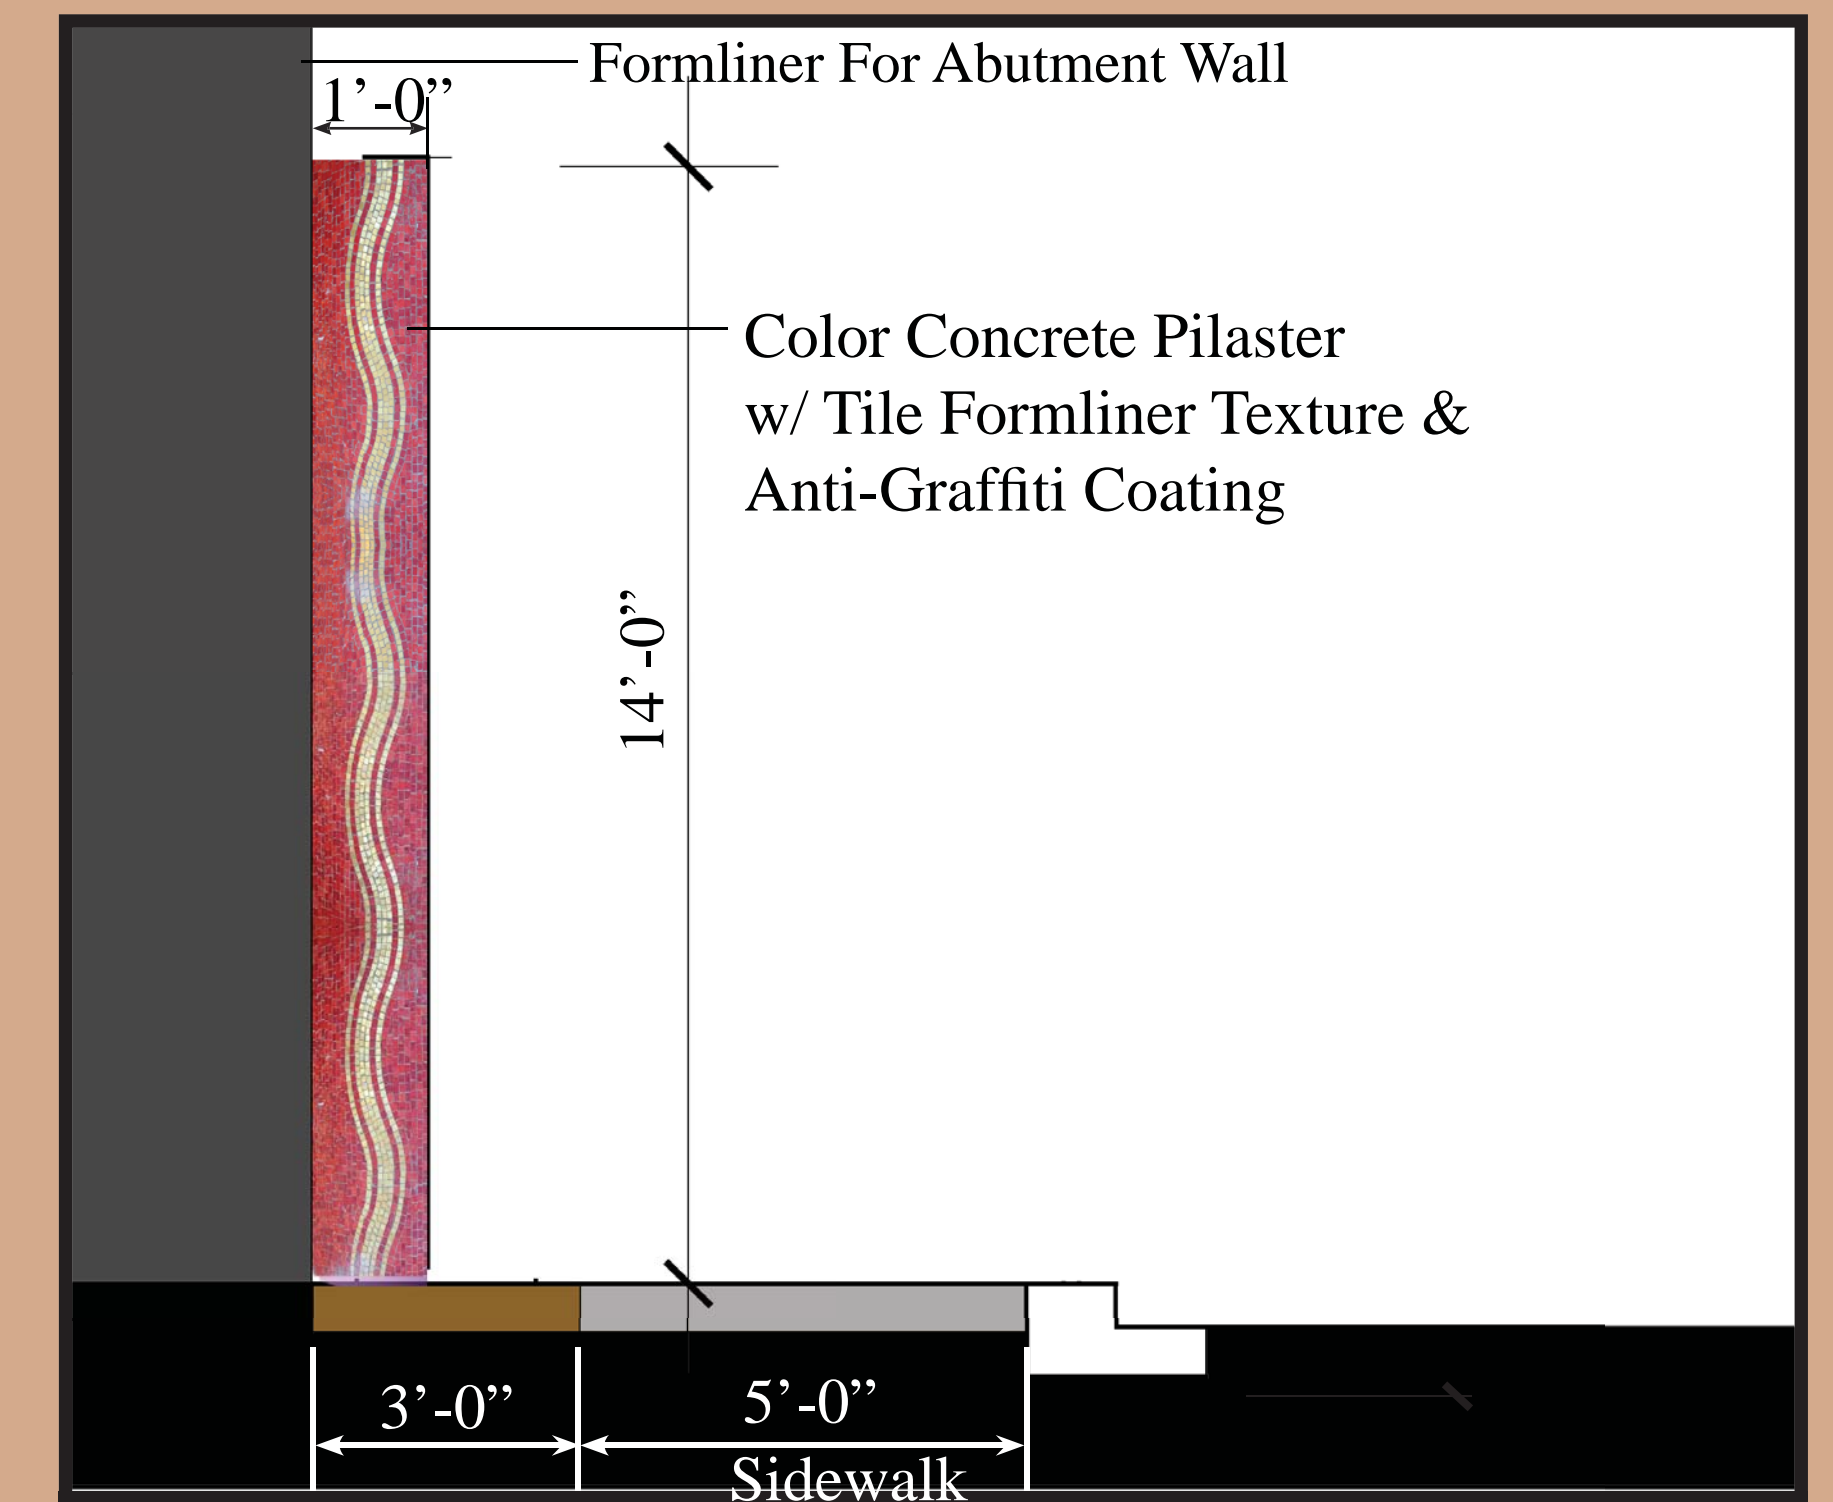

Concrete Pilaster

F STREET INTERPRETIVE PANEL DESIGN

